


THESE DRAWINGS AND SPECIFICATIONS ARE THE PROPERTY OF CHUTES INTERNATIONAL AND SHALL NOT BE REPRODUCED OR COPIED OR USED AS THE BASIS FOR THE MANUFACTURE OR SALE OF APPARATUS WITHOUT PERMISSION. \*\*\*DO NOT DUPLICATE\*\*\*

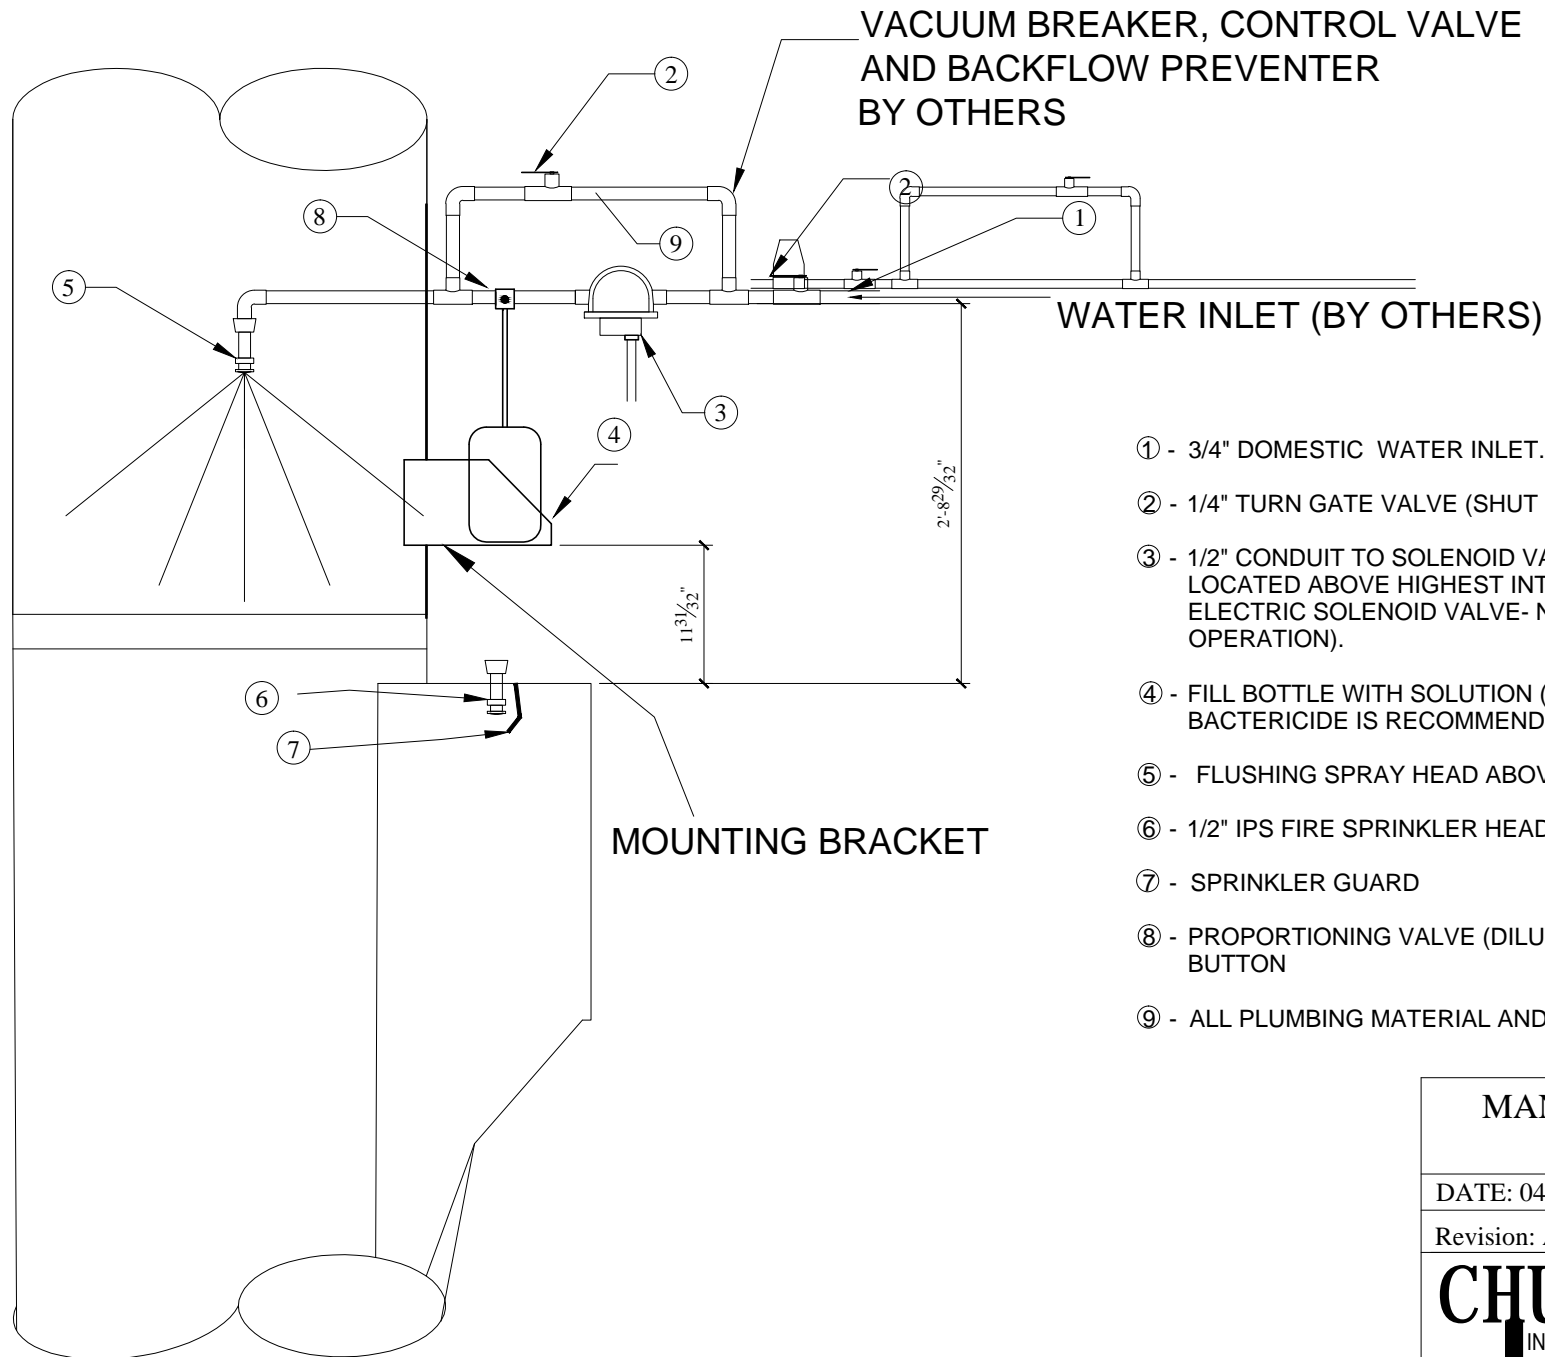

- ① - 3/4" DOMESTIC WATER INLET.
- ② - 1/4" TURN GATE VALVE (SHUT OFF AND BY-PASS)
- ③ - 1/2" CONDUIT TO SOLENOID VALVE FROM TRASH ROOM. LOCATED ABOVE HIGHEST INTAKE.(OPTIONAL EQUIPMENT- 3/4" ELECTRIC SOLENOID VALVE- NOT NEEDED FOR MANUAL OPERATION).
- ④ - FILL BOTTLE WITH SOLUTION (USE OF A BIODEGRADABLE BACTERICIDE IS RECOMMENDED).
- ⑤ - FLUSHING SPRAY HEAD ABOVE HIGHEST INTAKE.
- ⑥ - 1/2" IPS FIRE SPRINKLER HEAD AT HIGHEST INTAKE
- ⑦ - SPRINKLER GUARD
- ⑧ - PROPORTIONING VALVE (DILUTES SOLUTION) & BY-PASS BUTTON
- ⑨ - ALL PLUMBING MATERIAL AND LABOR SUPPLIED BY OTHERS.

### MANUAL DISINFECTING & SANITIZING UNIT

DATE: 04/15/2013

Drawn By: HSS

Revision: A

Approved By: HSS

**CHUTES**  
INTERNATIONAL  
MANUFACTURING

Phone: (301) 753-4100  
Toll Free: 800-88-CHUTE  
Fax: (301) 753-4109  
4400 Austin Lane  
White Plains, MD 20695  
WWW.CHUTES.COM

© 2013 CHUTES International