
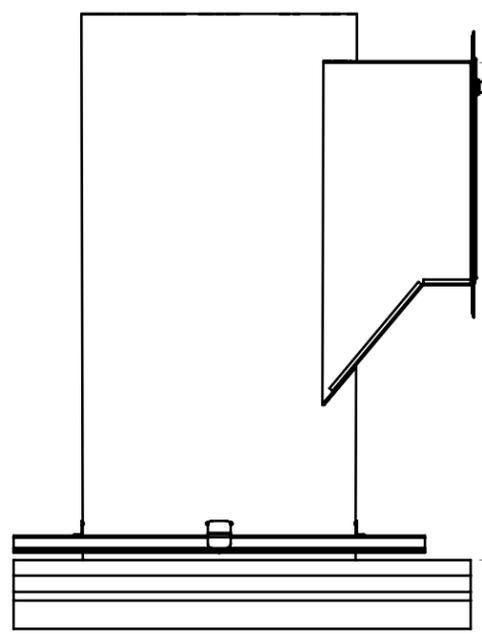
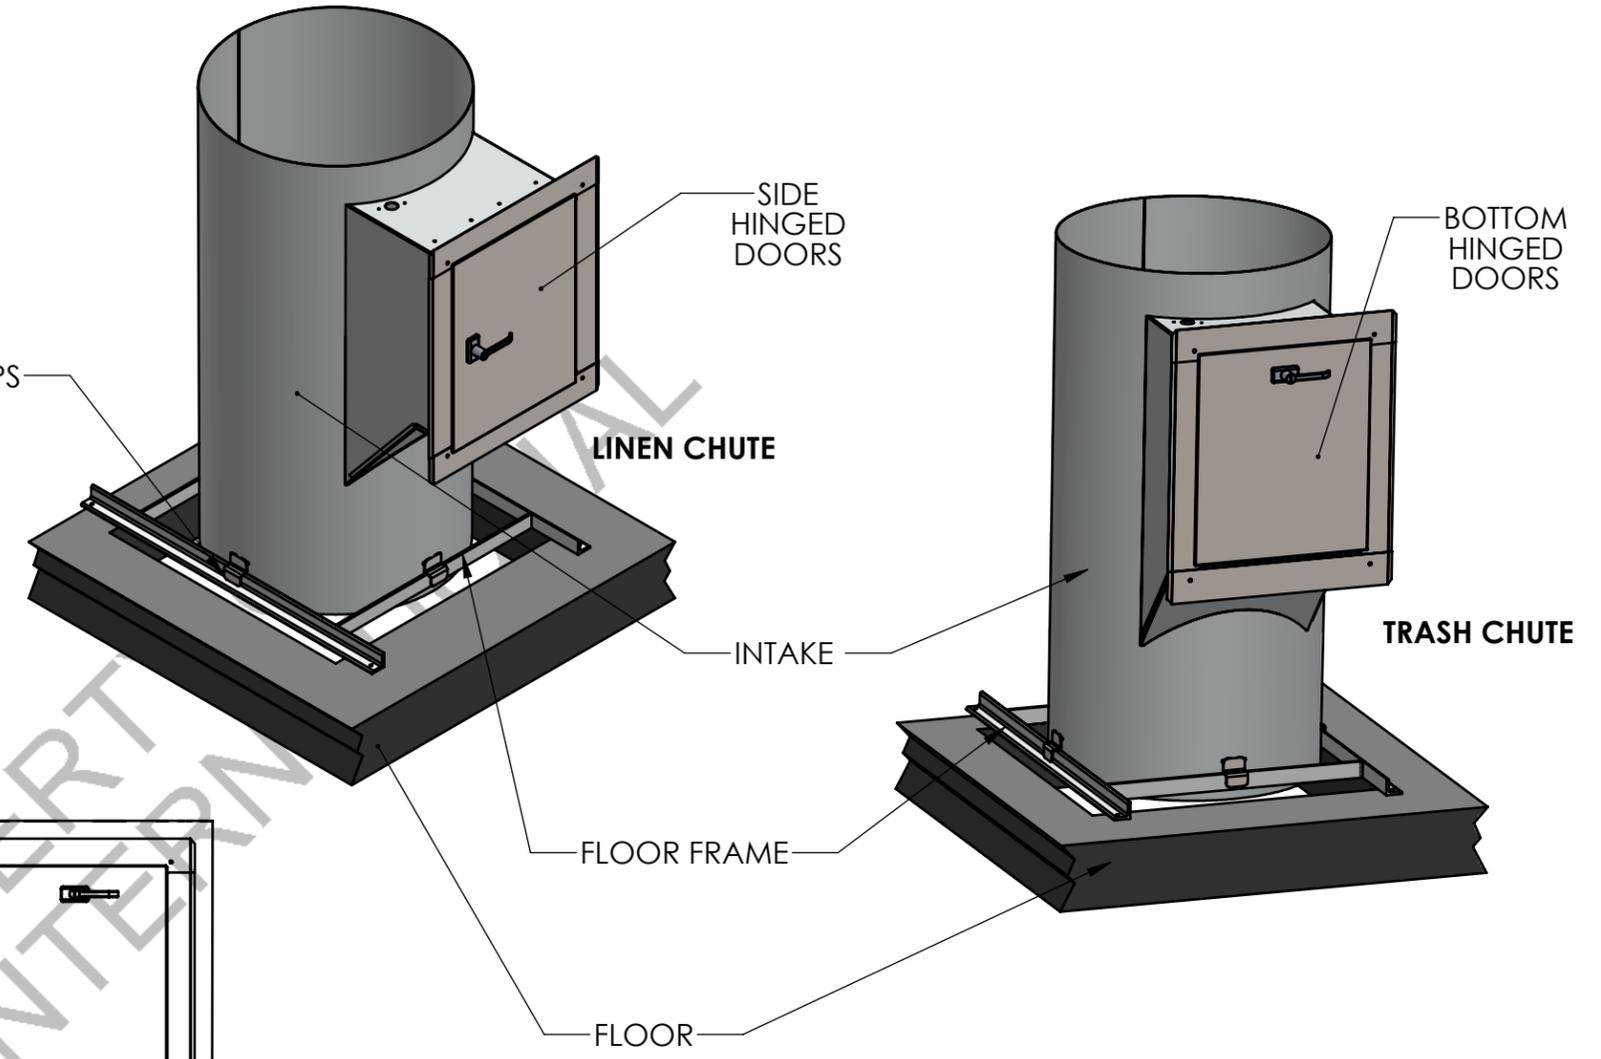


4



3

2

1

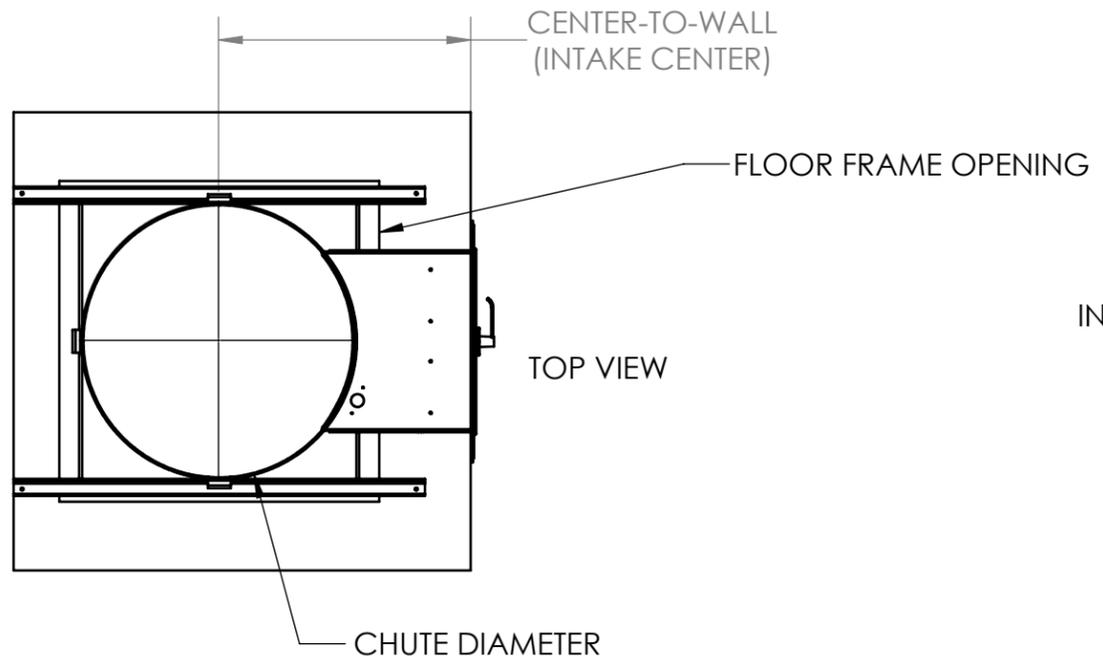

TYPICAL 3'-6" TO 3'-8"

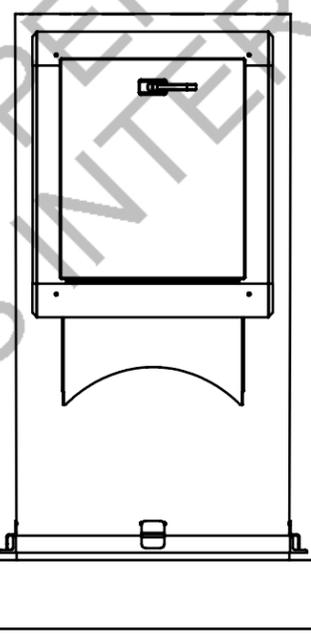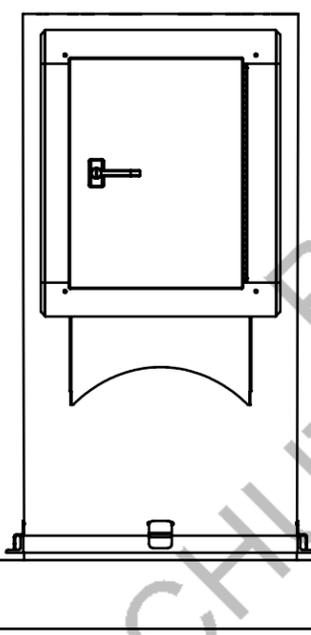

UNLESS OTHERWISE SPECIFIED:	NAME	DATE
DIMENSIONS ARE IN INCHES	DRAWN KASSIE	07/13/22
TOLERANCES:	CHECKED ENG'G	
FRACTIONAL ± 1/8	MFG APPR.	
ANGULAR: MACH ± 1° BEND ± 1°	PROPRIETARY AND CONFIDENTIAL	
BEND-LINE PLACEMENT ± 0.010	THE INFORMATION CONTAINED IN THIS DRAWING IS THE SOLE PROPERTY OF CHUTES INTERNATIONAL MANUFACTURING. ANY REPRODUCTION IN PART OR AS A WHOLE WITHOUT THE WRITTEN PERMISSION OF CHUTES INTERNATIONAL MANUFACTURING IS PROHIBITED.	
THREE PLACE DECIMAL ± 0.125		
WELD THICKNESS + 1/16		
SHEET METAL SPECIFICATIONS		
COMMENTS:		

CHUTES INTERNATIONAL™
 33 Industrial Park Dr.
 Waldorf, MD 20602
 Phone: (240) 448-5000
 Fax: (301) 753-4108
 WWW.CHUTES.COM

DESCRIPTION:
INTAKE FLOOR LAYOUT

SIZE B	PART ID: FLOOR LAYOUT	REV A
------------------	---------------------------------	-----------------

DO NOT SCALE DRAWING SCALE: 1:16 SHEET 1 OF 1

4

3

2

1

B

B

A

A