

4

3

2


1

B

B

A

A


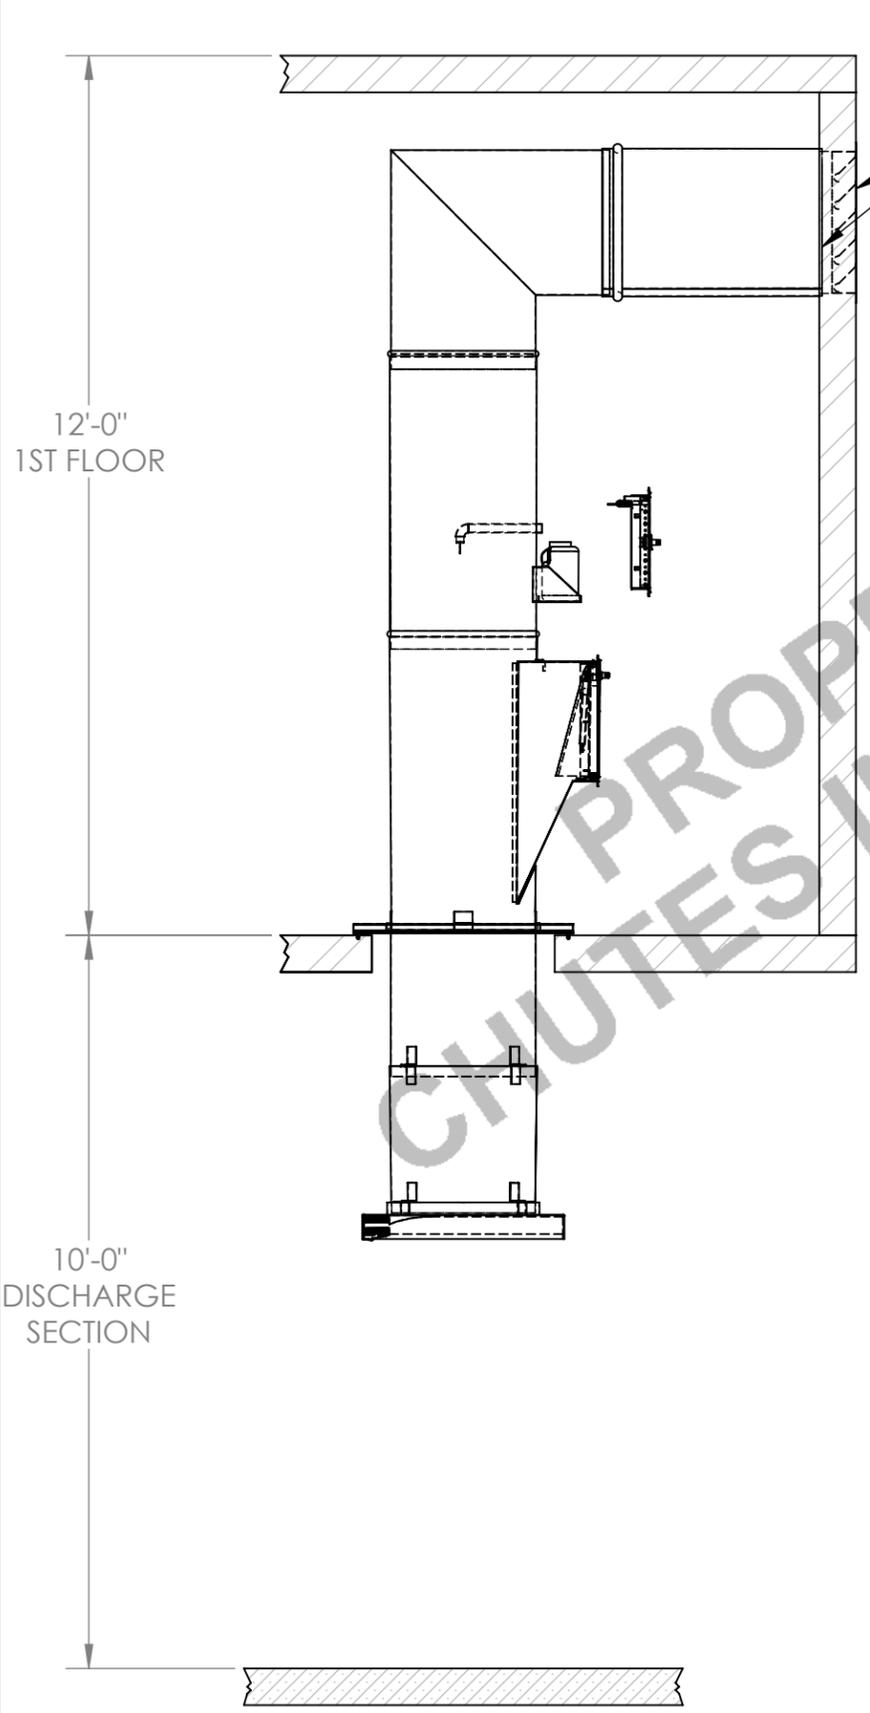


TYPICAL WALL-MOUNTED LOUVER BOX

PLENUM BOX

RL24 2'-2 1/8" OR RL30 2'-8 1/8"

RL24 2'-2 1/8" OR RL30 2'-8 1/8"

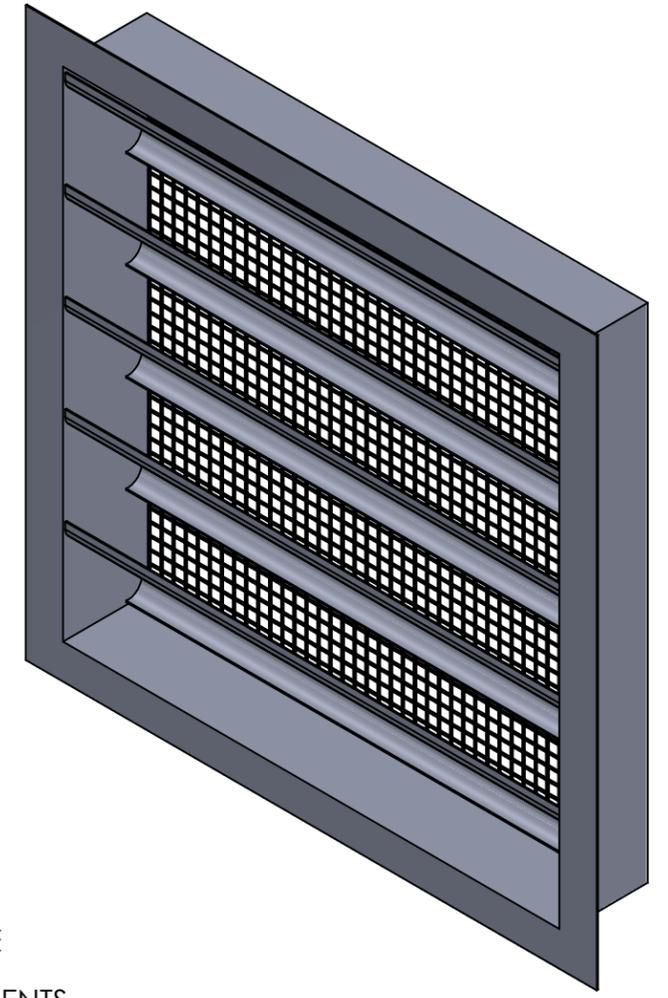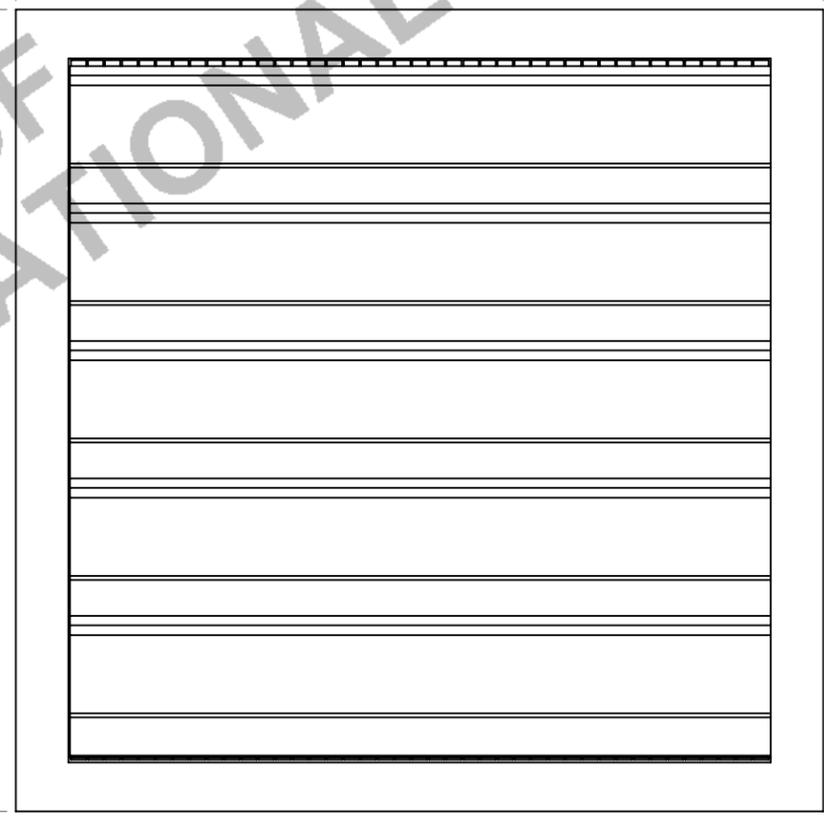

GENERAL NOTES:

- 1.) APPLICATION ONLY USED WHEN ROOF VENTING IS NOT POSSIBLE
- 2.) THIS CONDITION DOES NOT MEET NFPA-82 STANDARD REQUIREMENTS AND WILL REQUIRE APPROVAL OF LOCAL AUTHORITY HAVING JURISDICTION.
- 3.) DESIGN SUBJECT TO CHANGE WITHOUT NOTICE.

THE INFORMATION CONTAINED IN THIS DRAWING IS THE SOLE PROPERTY OF **CHUTES INTERNATIONAL MANUFACTURING** ANY REPRODUCTION IN PART OR AS A WHOLE WITHOUT THE WRITTEN PERMISSION OF **CHUTES INTERNATIONAL MANUFACTURING** IS PROHIBITED.

33 Industrial Park Dr,
Waldorf, MD 20602
240-448-5000

NAME	DATE	DO NOT SCALE OR ALTER DIMENSIONS W/O PERMISSION
DRAWN: KASSIE	07/13/22	UNLESS OTHERWISE SPECIFIED: DIMENSIONS ARE IN INCHES TOLERANCES: GENERAL FRACTIONAL: MAX+1/8 FOR ASSEMBLY BENDING MAX:+0.03125 BEND ANGLE: ±1° BEND-LINE PLACEMENT: ±0.0625 PUNCHING: ±0.005 WELDING: ADD 0.1250 PER WELD PATH
CHECKED BY:		
COMMENTS:		
MATERIAL: Aluminium Shutter with 16Ga Aluminized Steel Cover		

PART DESCRIPTION: TYPICAL ROOF SECTION LOUVER BOX (24X24 OR 30X30)		
SIZE B	PART NAME: RL24 , RL30	REV
SCALE: 1:8	WEIGHT:	SHEET 1 OF 1

4

3

2

1